







**PLANNING & CAMPUS DEVELOPMENT**  
OFFICE OF SPACE MANAGEMENT

TOTAL FLOORS: 4 FLOOR: SECOND  
TOTAL GROSS SQUARE FEET: 154027 GROSS SQUARE FEET: 48851

MAIN ENTRANCE

SECONDARY ENTRANCE

**CASTETTER HALL**

SECOND FLOOR


219 YALE BLVD NE

#0021

3 OF 4

021-00-02

**SECOND FLOOR**  
SCALE: NOT TO SCALE

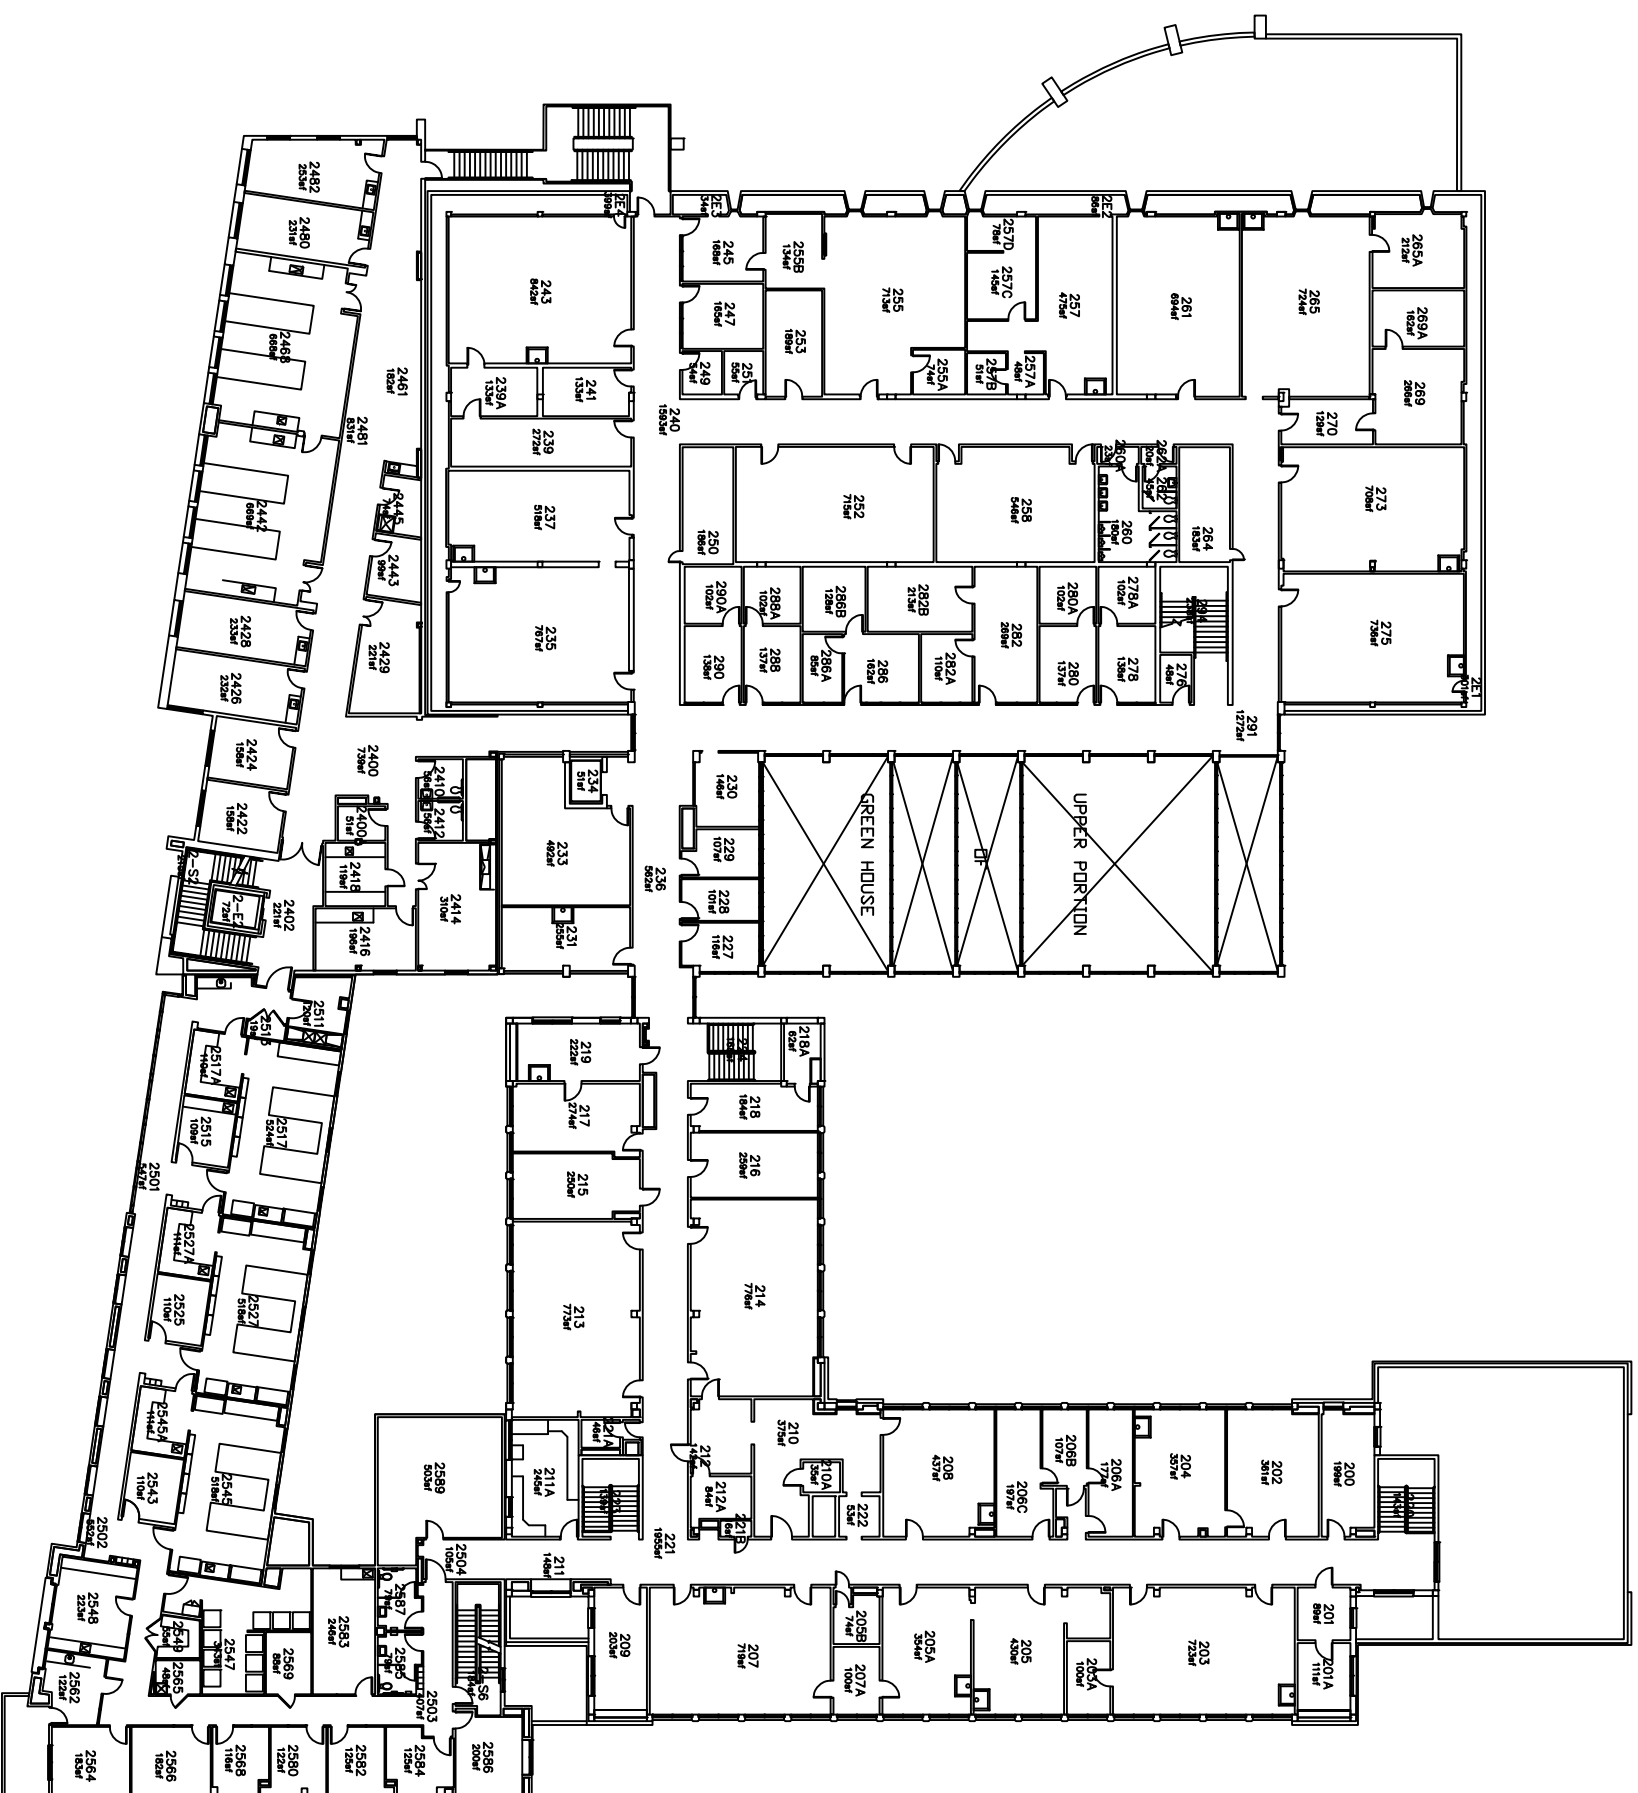



**PLANNING & CAMPUS DEVELOPMENT**  
OFFICE OF SPACE MANAGEMENT

TOTAL FLOORS: 4 FLOOR: THIRD  
TOTAL GROSS SQUARE FEET: 154027 GROSS SQUARE FEET: 15781



THIRD FLOOR

**CASTETTER HALL**

THIRD FLOOR

219 YALE BLVD NE

**#0021**

4 OF 4  
021-00-P0

**THIRD FLOOR**  
SCALE: NOT TO SCALE

